


Ballaarat Mechanics' Institute Minerva Space

- SM Desk

 - FOH Curtain controls
 - House Lights control
 - Audio and Lighting consoles

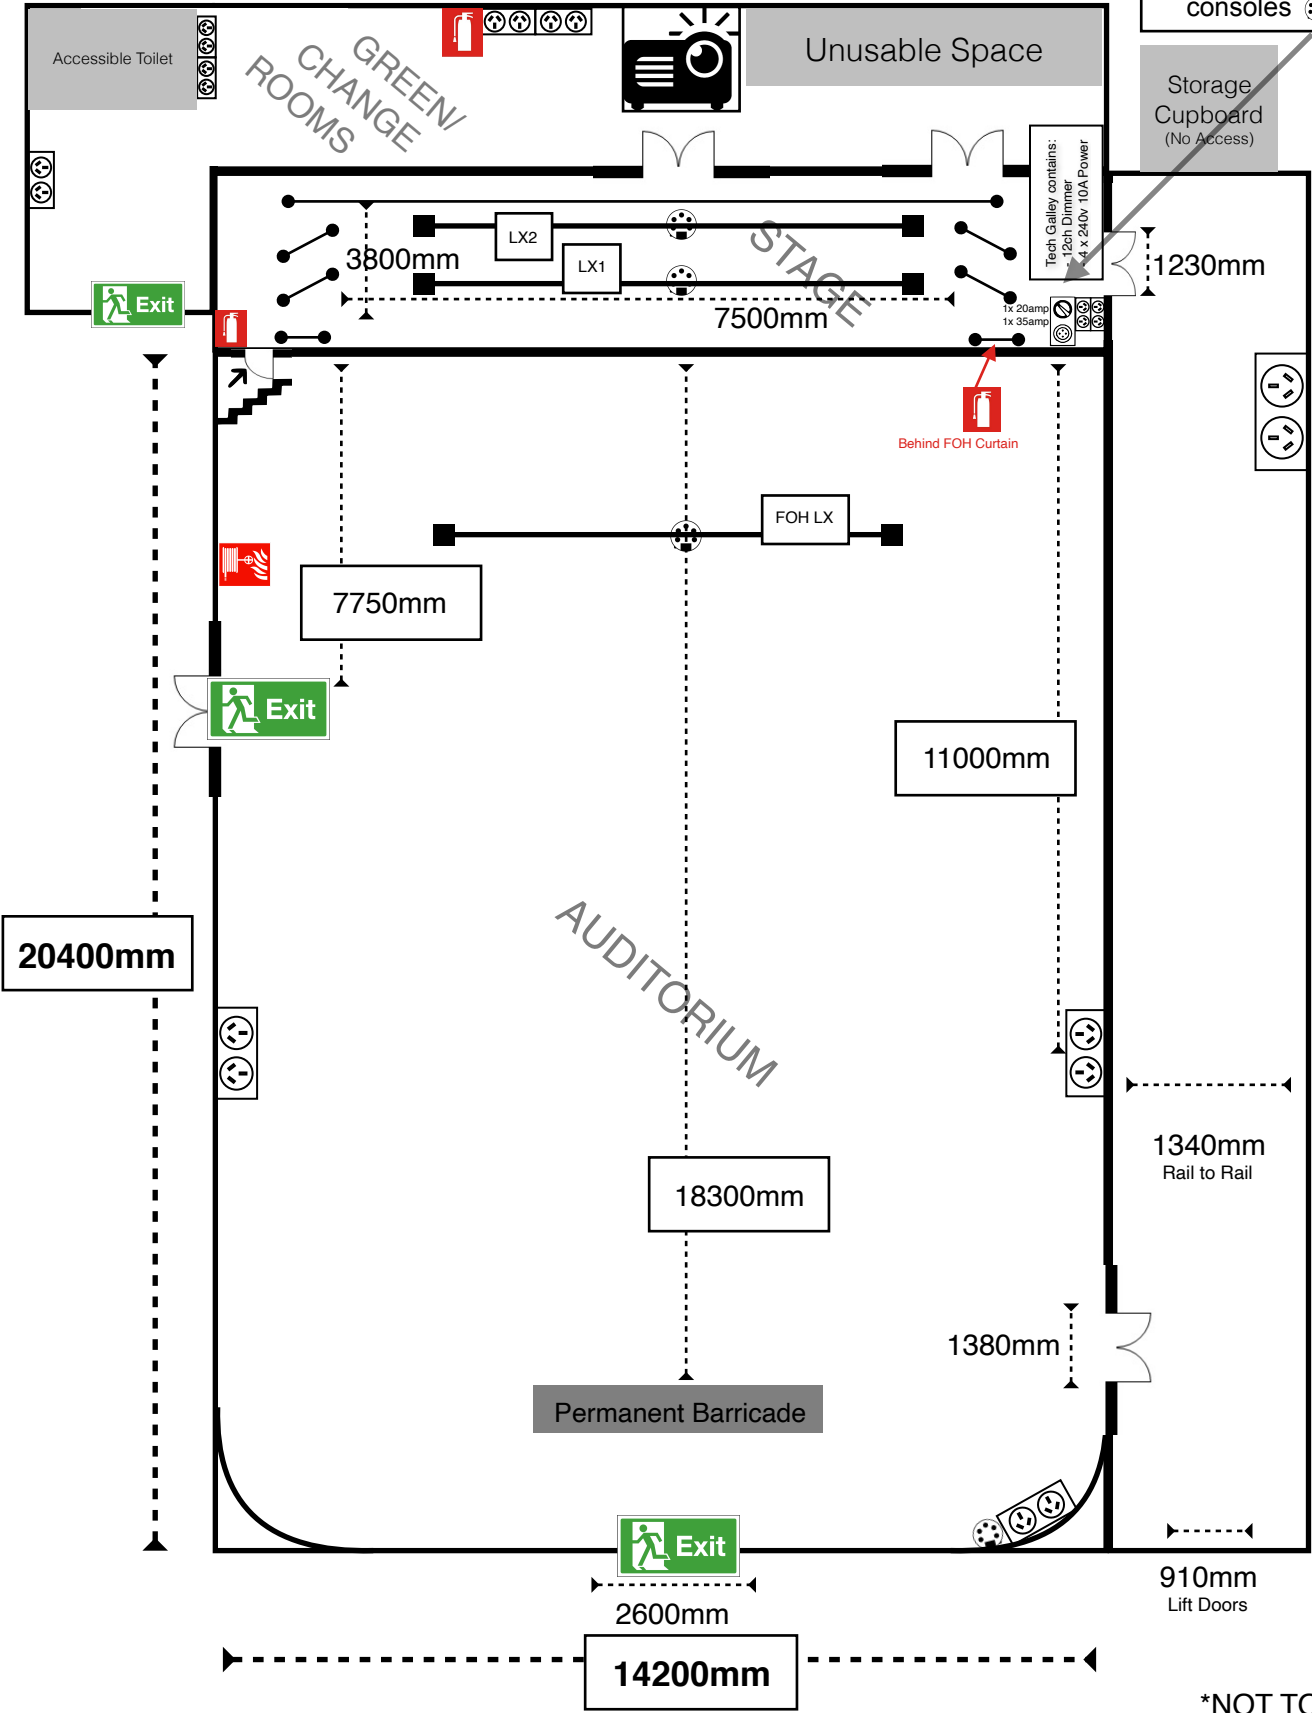

*NOT TO SCALE

KEY:	
	Emergency Exit
	Fire Hose Reel
	Fire Extinguisher
	Stairs
	3 Phase power Find amperage on plan
	Double power outlet 240v 10amp
	Projector
	Doorway
	Lighting Bar
	Curtain
	DMX In/Out